


9-21-95  
DEPARTMENT OF  
BUILDING INSPECTION  
MULTI-FAMILY DIVISION

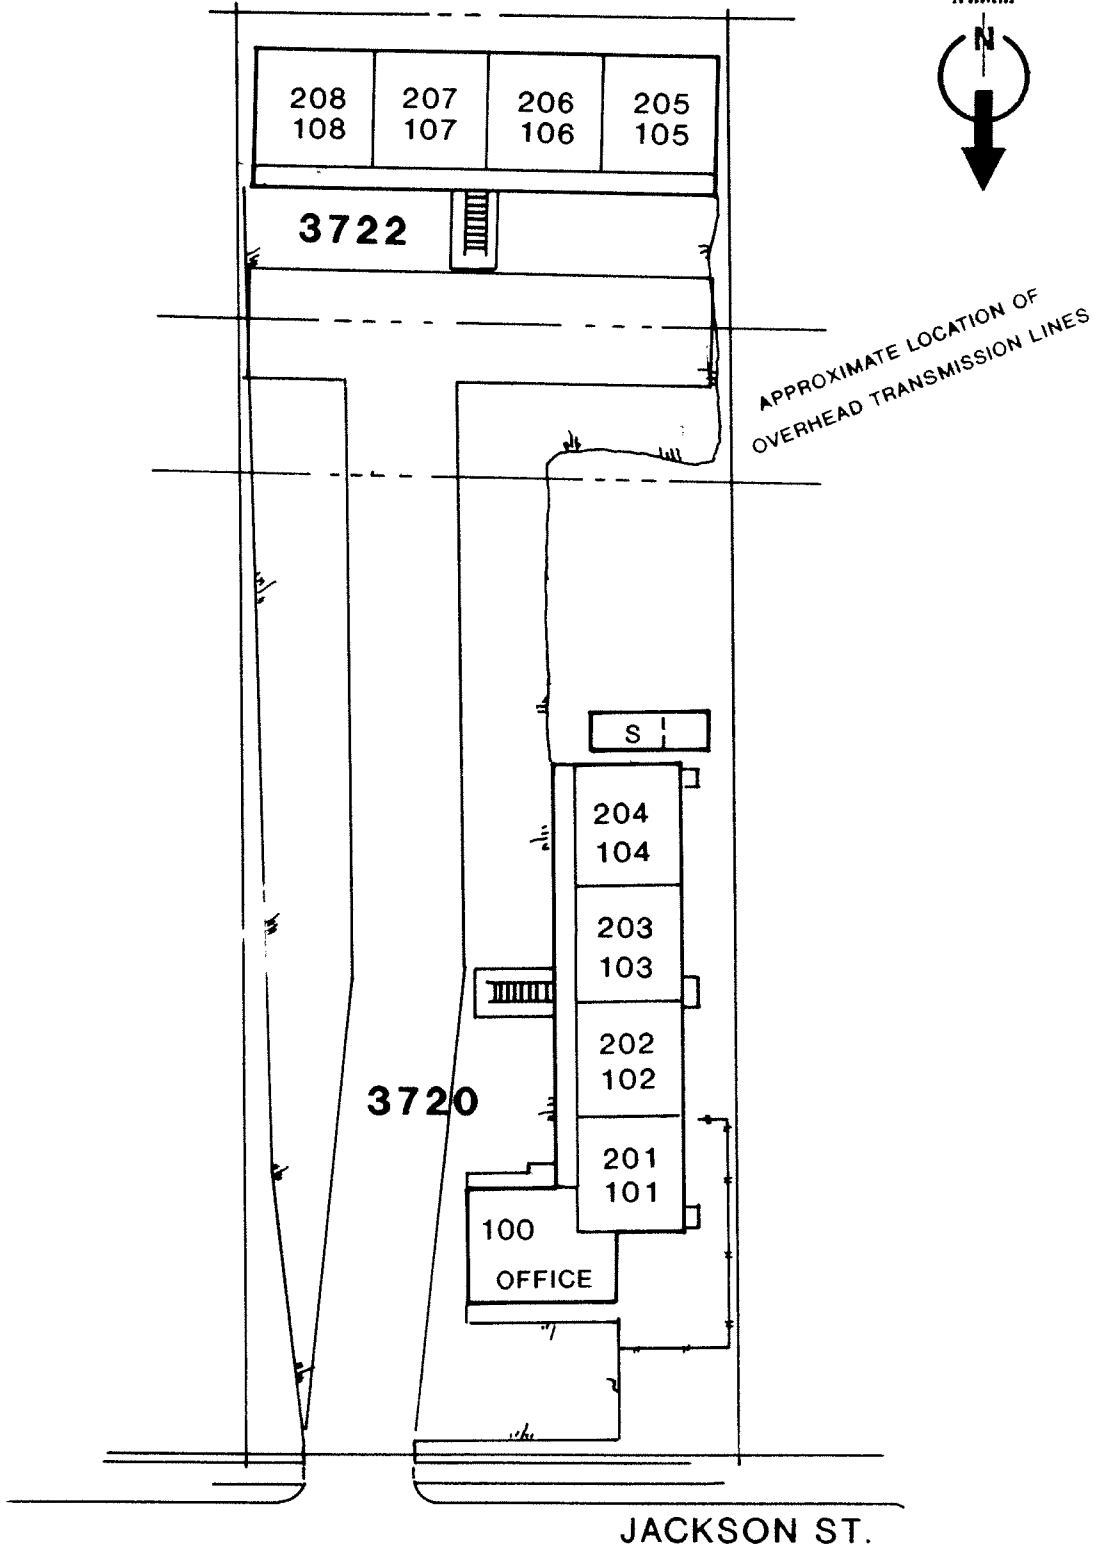

(0299) **JACKSON SQUARE APTS.**  
3720 - 3722 JACKSON STREET