


LCR # 761 & LCR #748 SH-183 WBML & SS-482 Connector to SH-183 WB Closure

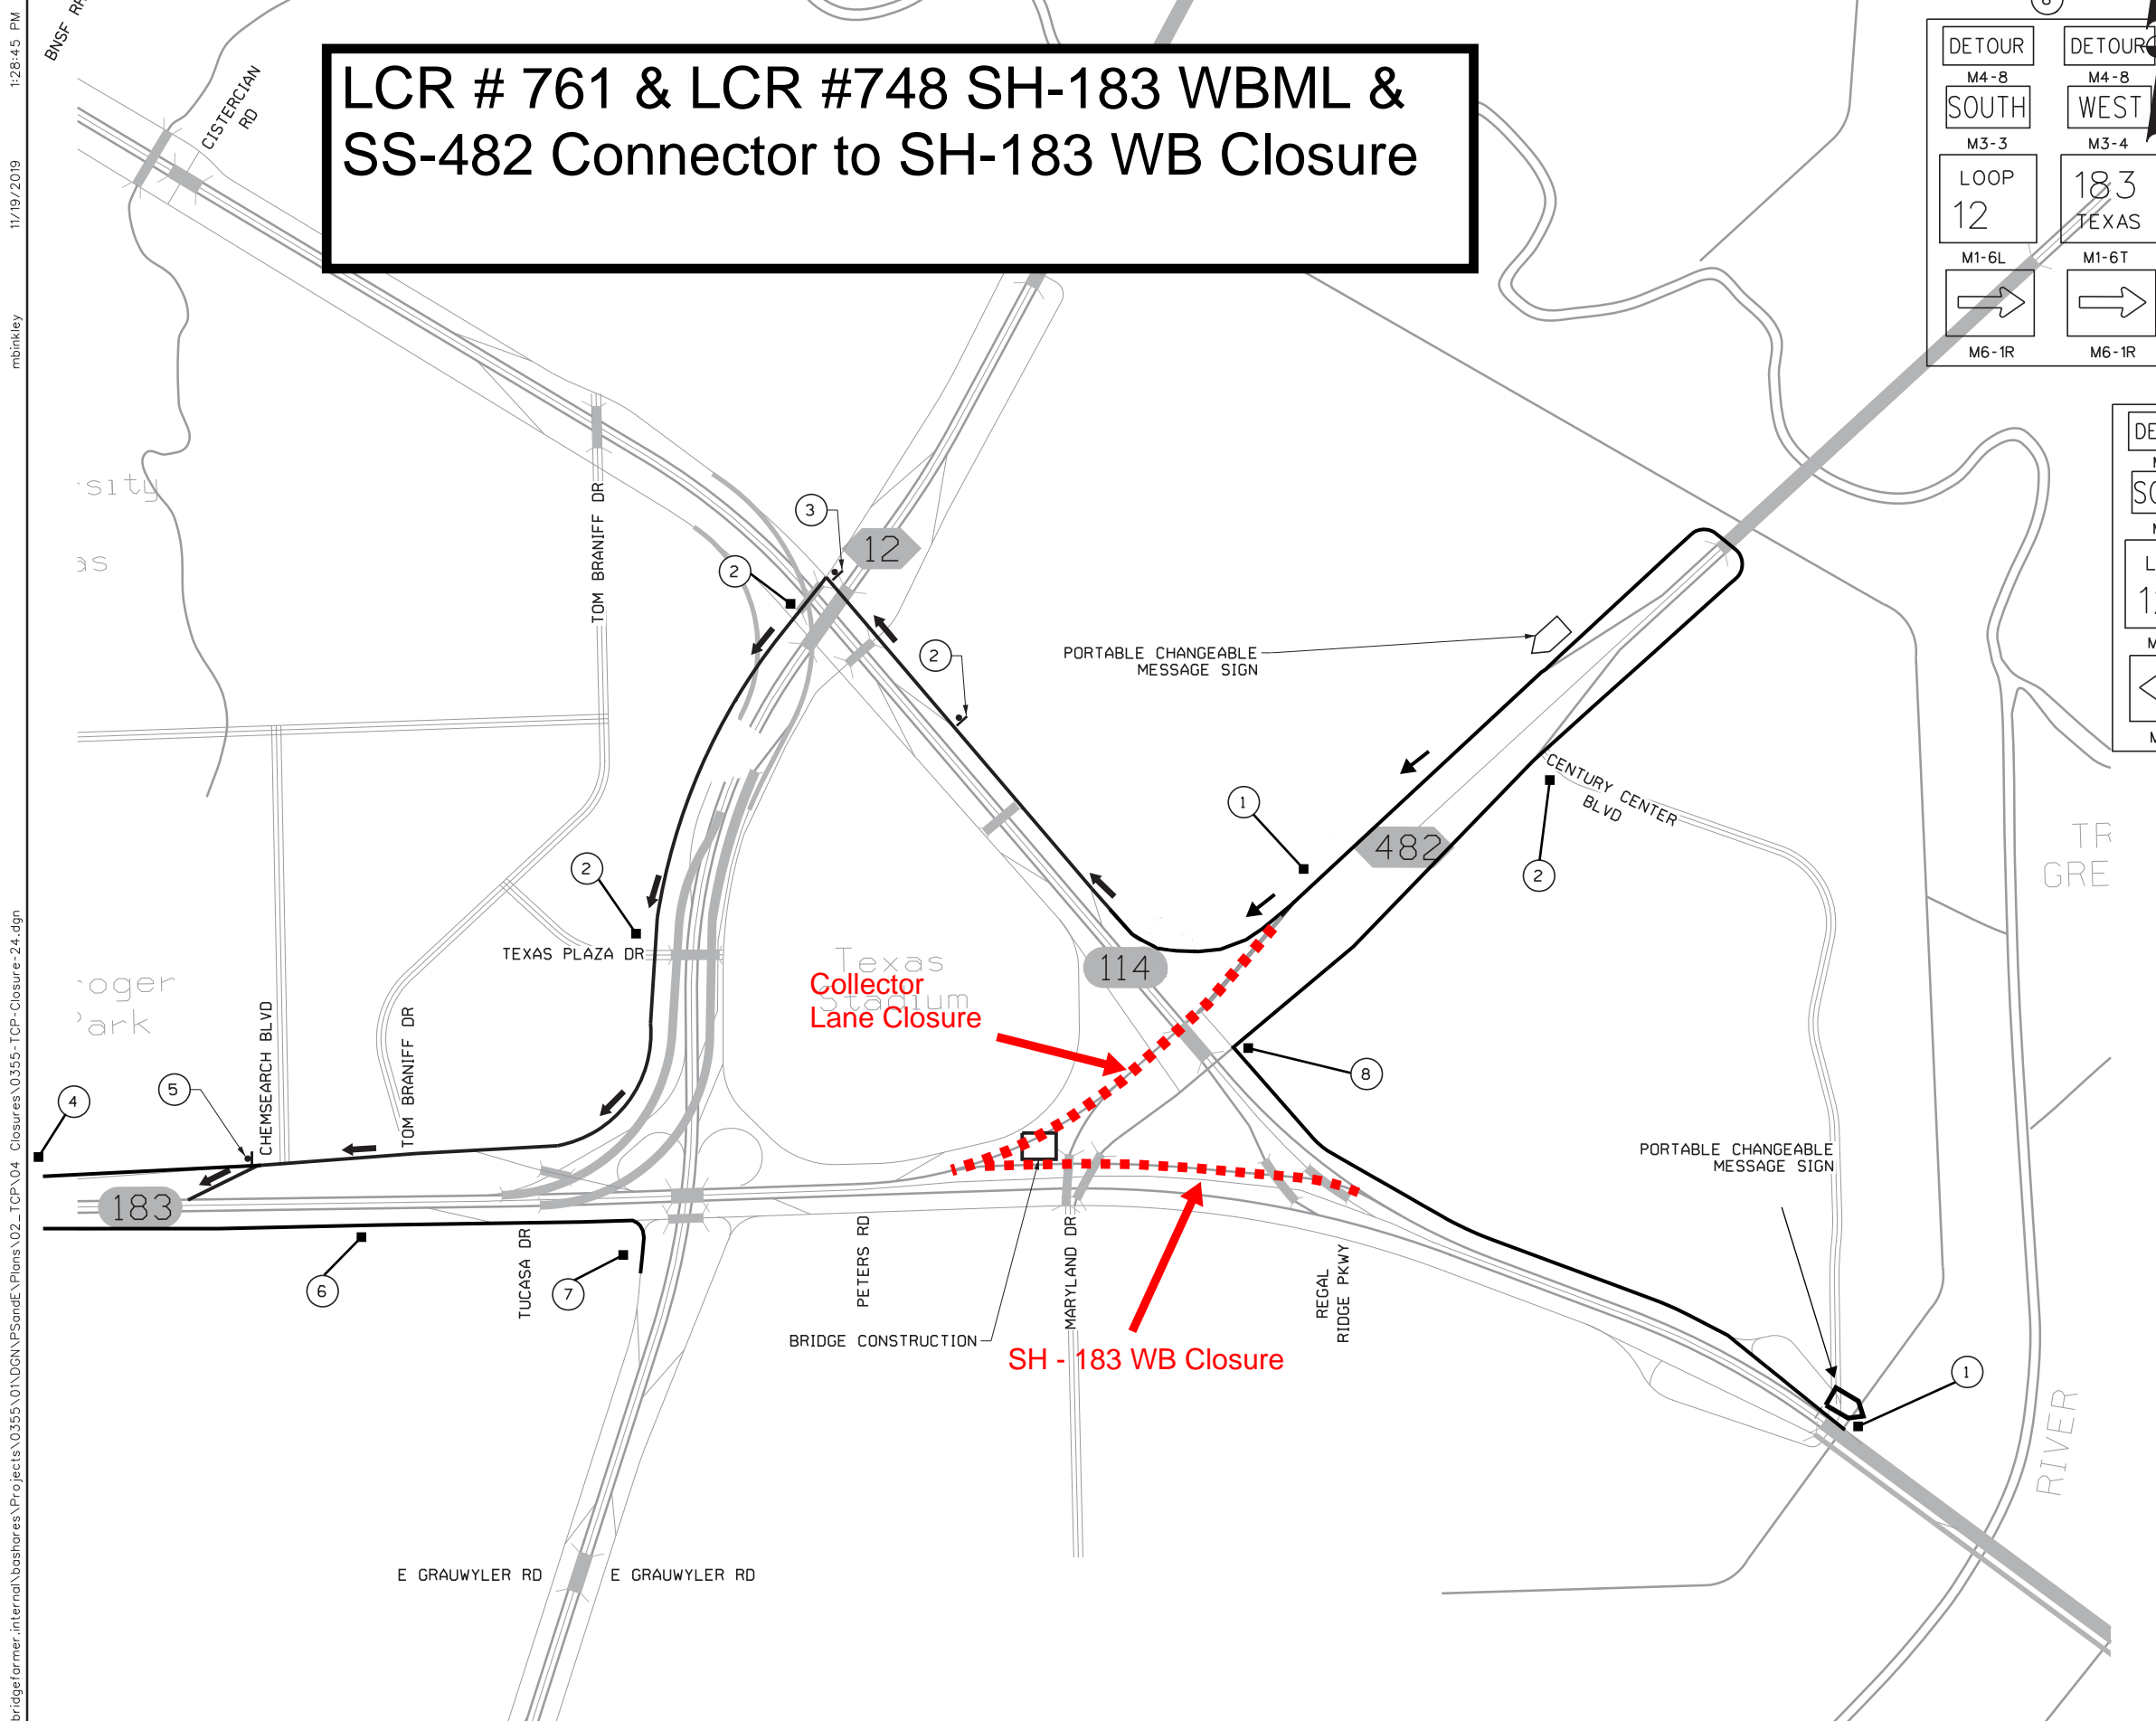

8

DETOUR	DETOUR
M4-8	M4-8
SOUTH	WEST
M3-3	M3-4
LOOP 12	183 TEXAS
M1-6L	M1-6T
→	→
M6-1R	M6-1R

1

DETOUR	DETOUR
M4-8	M4-8
SOUTH	WEST
M3-3	M3-4
LOOP 12	183 TEXAS
M1-6L	M1-6T
↗	↗
M6-1R	M6-1R

2

DETOUR	DETOUR
M4-8	M4-8
SOUTH	WEST
M3-3	M3-4
LOOP 12	183 TEXAS
M1-6L	M1-6T
↑	↑
M6-3	M6-3

3

DETOUR	DETOUR
M4-8	M4-8
SOUTH	WEST
M3-3	M3-4
LOOP 12	183 TEXAS
M1-6L	M1-6T
←	←
M6-1L	M6-1L

4

DETOUR	DETOUR
M4-8	M4-8
SOUTH	WEST
M3-3	M3-4
LOOP 12	183 TEXAS
M1-6L	M1-6T
↻	↻
M6-2L	M6-2L

5

DETOUR	DETOUR
M4-8	M4-8
WEST	WEST
M3-4	M3-4
183 TEXAS	183 TEXAS
M1-6T	M1-6T
↗	↗
M6-2L	M6-2L

6

DETOUR	DETOUR
M4-8	M4-8
SOUTH	SOUTH
M3-3	M3-3
LOOP 12	LOOP 12
M1-6L	M1-6L
↗	↗
M6-1R	M6-1R

7

DETOUR	END
M4-8	DETOUR
SOUTH	M4-8a
M3-3	
LOOP 12	
M1-6L	
↗	
M6-1R	

THIS DETOUR PLAN TO BE USED WITH:
PHASE 1 STAGE 2 STEP 1

CIATES, INC.
ENGINEERS
TBP# REGISTRATION NO. 264

Texas Department of Transportation
© 2019

TRAFFIC DETOUR PLAN DETOUR PLAN 22 WB SH183 RAMP

DESIGN	FED. RD. DIV. NO.	FEDERAL AID PROJECT NO.		HIGHWAY NO.
MJB	6	SEE TITLE SHEET		SL 12, etc.
GRAPHICS	STATE	DISTRICT	COUNTY	SHEET NO.
AM	TEXAS	DALLAS	DALLAS	195
CHECK	CONTROL	SECTION	JOB	
MJB	0581	02	124, etc	
CHECK	SA			

11/19/2019 1:28:45 PM mbinkley

\\bridgefarmer\internal\boshares\Projects\03555\01\OGN\SoundE\Plans\02_TCP\04_Closures\03555-TCP-Closure-24.dgn